

[illegible]

Feedback Para Fábrica de Projetos

Felipe Gasparin Souza
Felipe Gasparin Souza
Gerência de Processos de Obras e Manutenção | DRDP
Técnico de Análise e Projetos
CPF: 028.654.060-67


Responsável Técnico:

Eng: Ederson Paulo Vogel
CREA: RS135794 ART: 10911826

Escala: 1:850
Classe de isolamento:
25kV
Projetista: FELIPE
GASPARI

Data: 03/10/2024

Endereço: R ARMINDO GIACOBBO 3250 95967-000 DOUTOR RICARDO BR RS


Obra: AUMENTO DE CARGA BT - PODER PUBLICO

Cliente: PM DOUTOR RICARDO



Gerência de Obras e Manutenção

Município: Doutor Ricardo

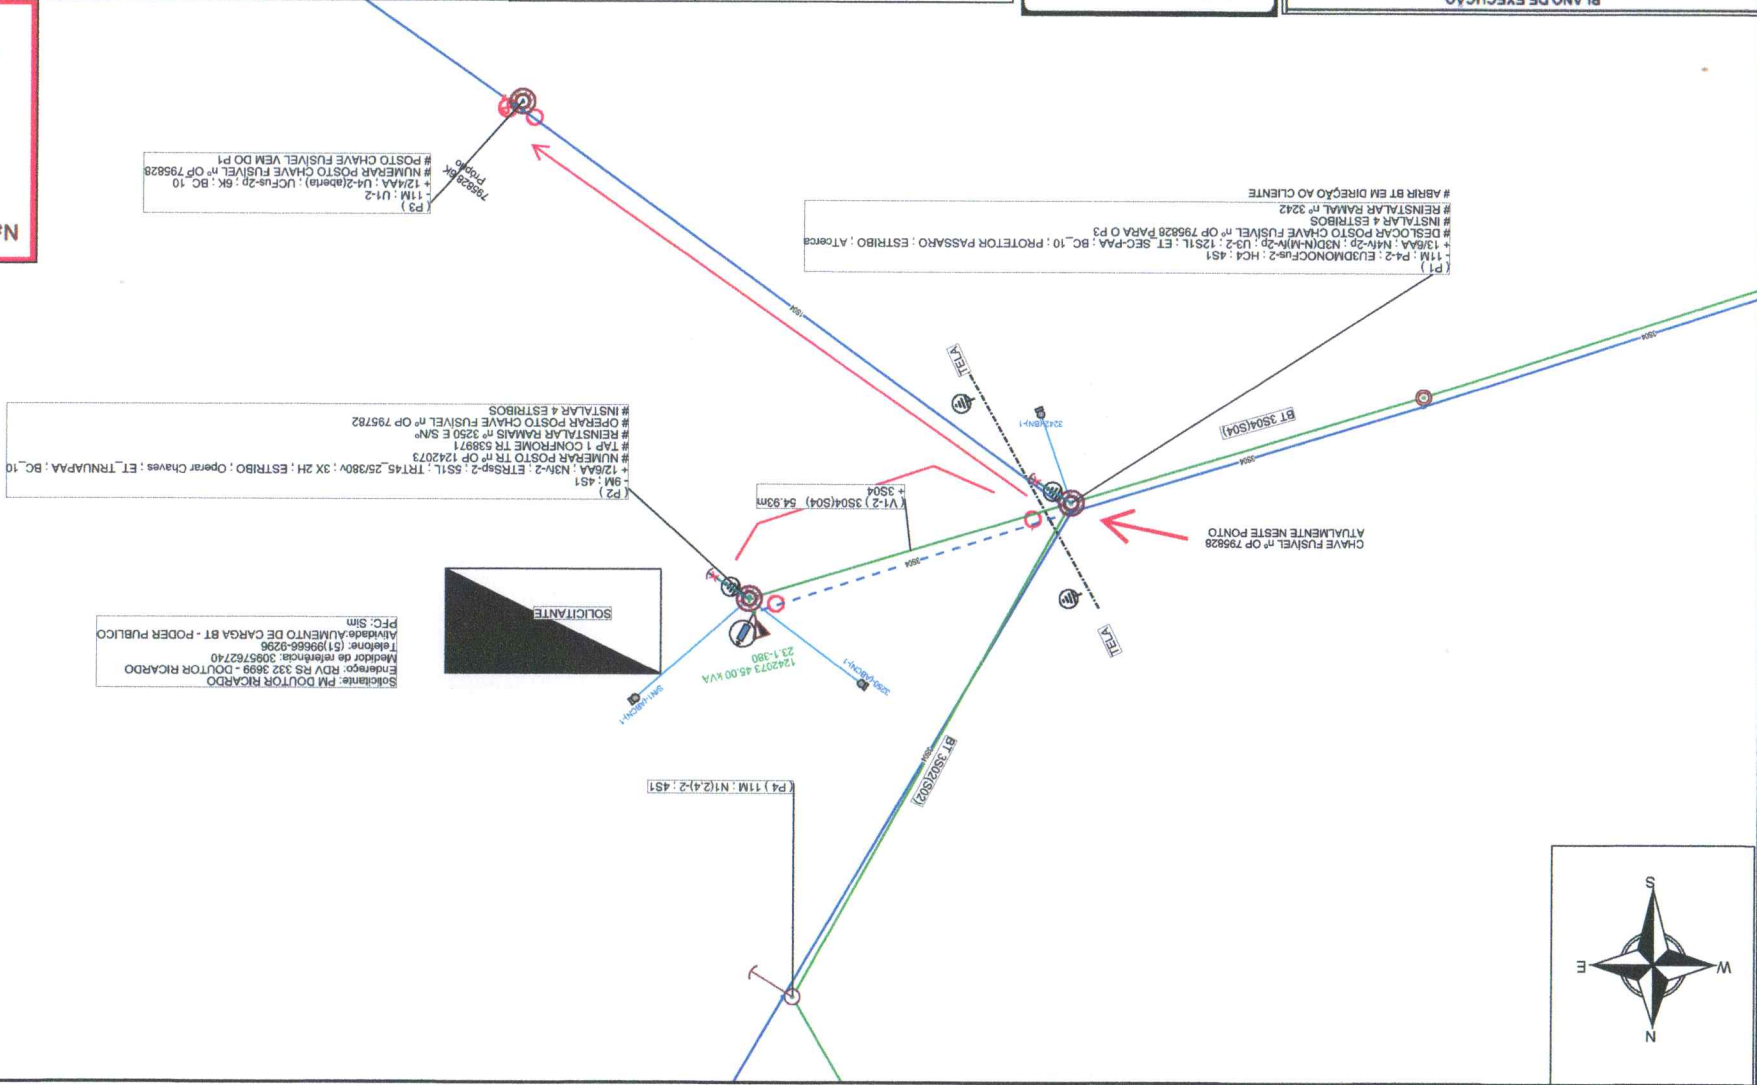

O elo mais importante
é você!



Na corrente da segurança